


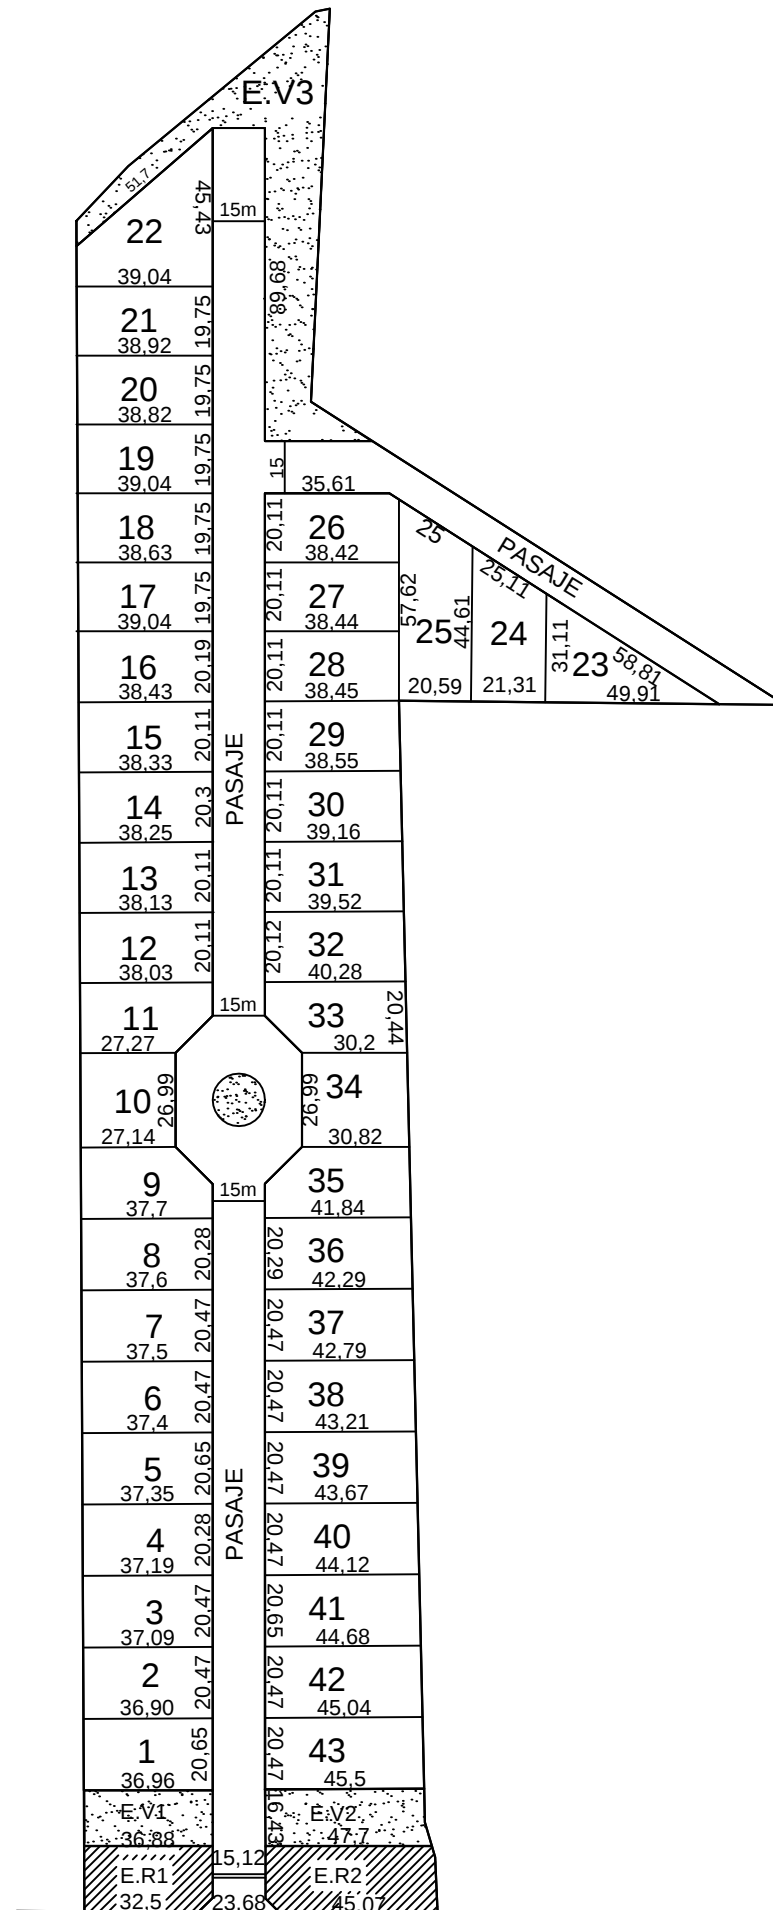

CALLE ROQUE SAENZ PEÑA

UNIDADES FUNCIONALES

U.F	SUP.	U.F	SUP.
1	770m ²	23	776m ²
2	770m ²	24	804m ²
3	770m ²	25	1063m ²
4	770m ²	26	756m ²
5	770m ²	27	760m ²
6	770m ²	28	763m ²
7	770m ²	29	773m ²
8	770m ²	30	778m ²
9	713m ²	31	713m ²
10	734m ²	32	790m ²
11	707m ²	33	767m ²
12	770m ²	34	815m ²
13	770m ²	35	786m ²
14	770m ²	36	816m ²
15	770m ²	37	870m ²
16	770m ²	38	879m ²
17	770m ²	39	902m ²
18	760m ²	40	894m ²
19	770m ²	41	903m ²
20	770m ²	42	909m ²
21	770m ²	43	927m ²
22	1113m ²		

ESPACIOS COMUNES

E.V. 1	594m ²
E.V.2	754m ²
E.V.3	2525m ²
Esp. Res.1	687m ²
Esp. Res.2	944m ²
Pasaje	10261m ²

DEPARTAMENTO
SANTA LUCIA

NOMENCLATURA CATASTRAL
03-28-461-272

PROVINCIA DE SAN JUAN
ANTEPROYECTO DE DIVISIÓN
CONJUNTO INMOBILIARIO

FORO DE ABOGADOS
SAN JUAN

